


Fd. B.C flush with Pvg,
Monument Line 56th St.

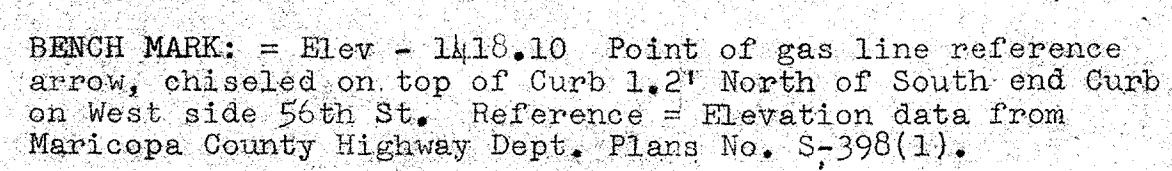

NOTE: Gas and Water line information shown hereon is approximate from the City of Mesa.


NOTE: In addition to the power line shown, there is overhead power in easements along the North and East sides of the existing Service Station on the Northeast corner of McKellips Rd. and 56th St.

NOTE: No Sanitary Sewer in the immediate area. Information from the office of the Engineer subdividing for Apache Wells Mobile Park is that the nearest existing line (a private sewage disposal system) is approximately 3/8 Mi. from this location.

OF

The East 190 feet of the South 215 feet of the East half of the Southeast quarter of the Southeast quarter of the Southwest quarter of Sec. 2, T.1N., R.6E., G. & S.R.B. & M., Mar. Co., Ariz.

FOR
THE CIRCLE K CORP
2810 W. CAMELBACK ROAD
PHOENIX, ARIZONA

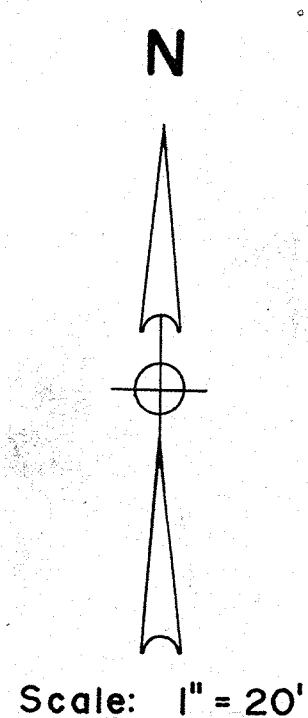

Scale: 1" = 20'

LEGEND

- - Asphalt Concrete Paving
- - Monument Found
- - Iron Pipe or Iron Bar Found
- - 1/2" I.D. Iron Pipe Tagged L.S. 1681 Set This Survey
- R - M.C.R. and/or Description Furnished by Circle K Corp
- CR - Calculated From R
- M - Measured in Field
- CM - Calculated From M
- - Power Pole
- - Telephone Pole
- - Power & Telephone Pole
- S— - Sanitary Sewer Line
- W— - Water Line
- G— - Gas Line
- ⊗ - Valve
- ← - Center Line Drainage
- T— - Underground Telephone Cable
- B.C. - Brass Cap
- H.H. - Handhole
- C.P. - Concrete Pipe
- - Water Meter
- △— - Sewer Cleanout
- 18.10 - Elev to read 1418.10
- - Underground Irrigation Sprinkler Head
- ⊙ - Street Light Pole

CERTIFICATION: This will certify that the survey shown hereon was done under my supervision during the month of January, 1971.

ARIZONA SURVEYING SERVICE
5704 N. 27th AVENUE, PHOENIX, ARIZONA
Drawing No. E.P.L. - 70-12625, PH: 277-3904
Sheet 2 of 2

Sheet 2 of 2 **DIN#58255-1**

DIN#58255-1